

TRAFFIC MANAGEMENT PLAN



CAD PLANS
 6 CHELSEA AVENUE
 AUCKLAND
 NEW ZEALAND 1062
 +6421 108 0460
 OFFICE@CADPLANS.CO.NZ

SAMPLE PLAN ONLY

Date: 07/10/2022

Version No: 001

Drawn: D. Bon

Checked: A. De Silva


Scale: Not Applicable

Legends:


 







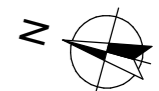



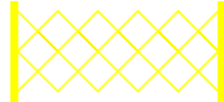


- Forklift Access 
- 10km/h Speed Limit 
- Forklift Operation Area 
- Drive Safety Zone 
- Hi-Vis Must be Worn at all times 

General Notes:

1. Driver must make contact with Warehouse Team.
2. Driver must have hazard lights on.
3. Driver must follow the speed limit and use designated driver safety box during loading and unloading.
4. Driver requires confirmation to leave safe zone.
5. Driver paperwork - only to be completed in safety zone.
6. Proceed to exit - Driver Exit Point



KEYS

	Traffic Cones & Extensions		Forklift Access
	Magnetic Safety Belts		Permanent Forklift Signage
	Expanding Barrier Gate		Entry (Green) / Exit (Red) Driving Directions
	Hi-Vis Vest must be worn at all times. ASNZ Standard D/N Classification		Gate Sign
	Zone A - Courier Unloading When Exclusion Zone is not in Place		Permanent Safety Barrier
	Zone B - Truck Location Truck is 2.5m wide and 8-20m long.		Sliding Gates When Closed, Form part of Exclusion Zone
	Zone C - Truck/Courier Unloading When Exclusion Zone is in place		Fire Exit
	Drive Safe Zone Sign Yellow: Primary Zone Purple: Secondary Zone Min. 1.5m from Exclusion Zone		10km/h speed restriction

Mandatory Site Rules


1. When using forklift in external stockyard/ carpark, utilise internal pedestrian controls to ensure a complete 100% exclusion zone is set up. Shunting is not permitted.
2. When using forklift inside of stock room utilise internal pedestrian controls as to ensure a complete 100% exclusion zone is set up.
3. Driver zone is Minimum 1.5m from exclusion zone and is marked on the ground or with signage. Not permitted in cab.
4. Please Note: All equipment & signage MUST be installed as per the plan. No deviation permitted.
5. All Team Members are required to have completed the Traffic Management Know Your Plan Module in MyLearning.
6. While Rubbish / Paper Bins are being picked up, no Team Member to be on the forecourt/yard or access area.
7. All TMP activities are to be carried out as per the TMP SOP and TMP Business Rules.

Site Descriptions

Site Details: Strip Mall
 Off Load Area: Yard
 Truck Unloading: Double Side
 Access: Open to Both (Pedestrian and other Traffic)

TRAFFIC MANAGEMENT PLAN

Plan 1 - Truck/Courier offload / Forklift use with Exclusion Zone / Internal Controls

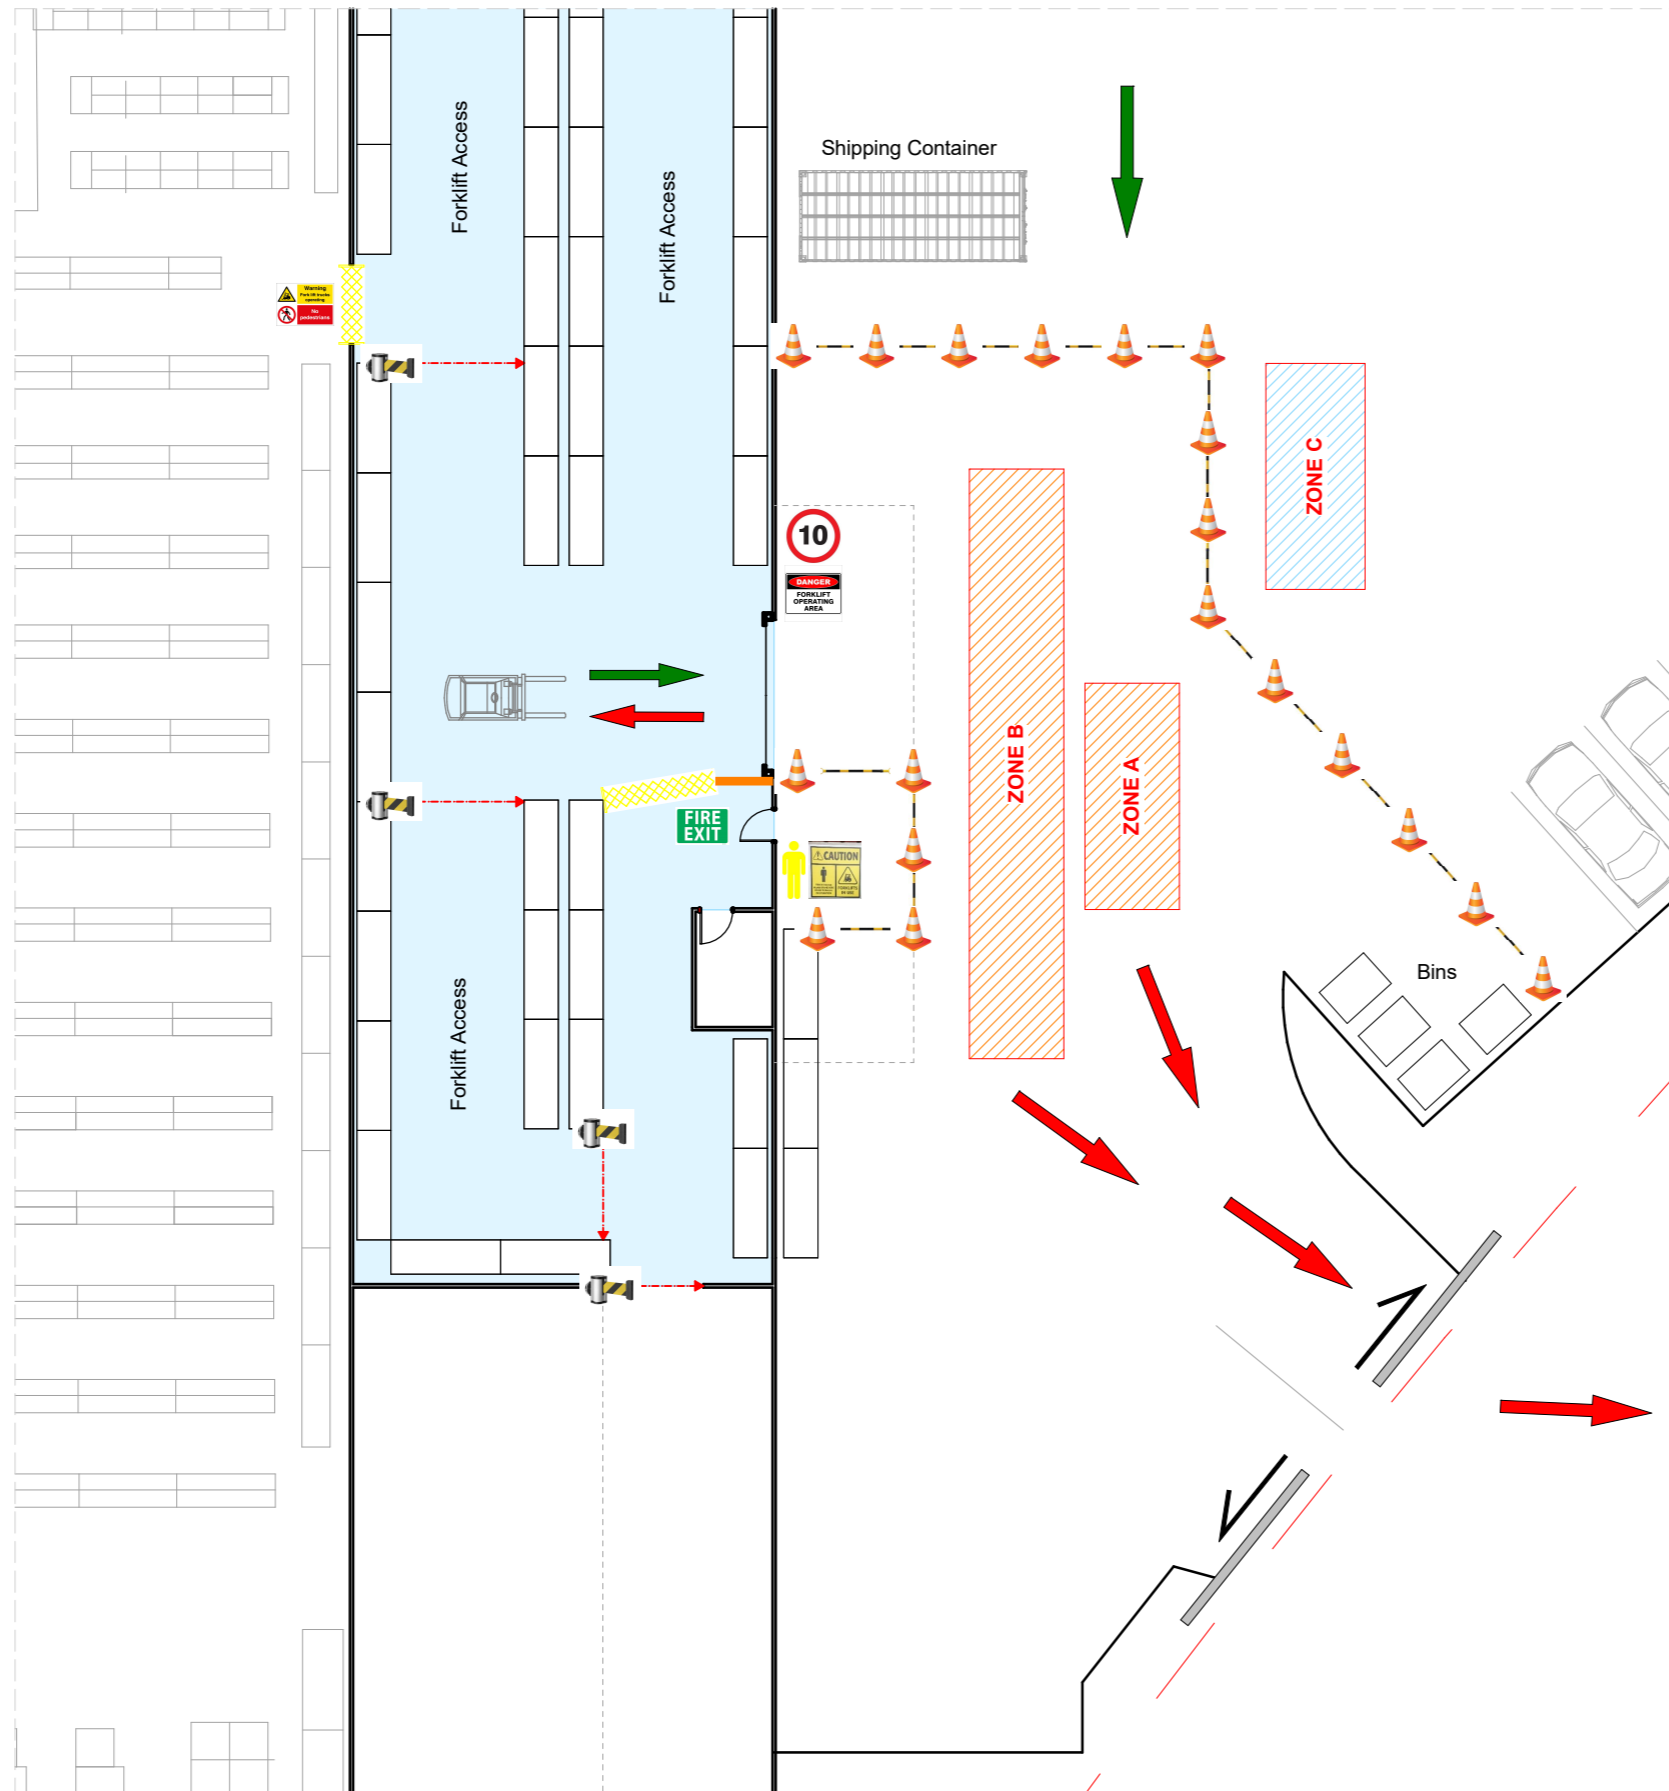

CAD PLANS
 6 CHELSEA AVENUE
 AUCKLAND
 NEW ZEALAND 1062
 +6421 108 0460
 OFFICE@CADPLANS.CO.NZ

SAMPLE PLAN ONLY

Date: 07/10/2022

Version No: 001

Drawn: D. Bon

Checked: A. De Silva


Scale: 1:200 @ A3 Paper

Legends:

- Forklift Access 
- 10km/h Speed Limit 
- Forklift Operation Area 
- Drive Safety Zone 
- Hi-Vis Must be Worn at all times 


General Notes:

1. Driver must make contact with Warehouse Team.
2. Driver must have hazard lights on.
3. Driver must follow the speed limit and use designated driver safety box during loading and unloading.
4. Driver requires confirmation to leave safe zone.
5. Driver paperwork - only to be completed in safety zone.
6. Proceed to exit - Driver Exit Point

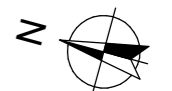

TRAFFIC MANAGEMENT PLAN

Plan 2 - Forklift use with Exclusion Zone / Internal Controls

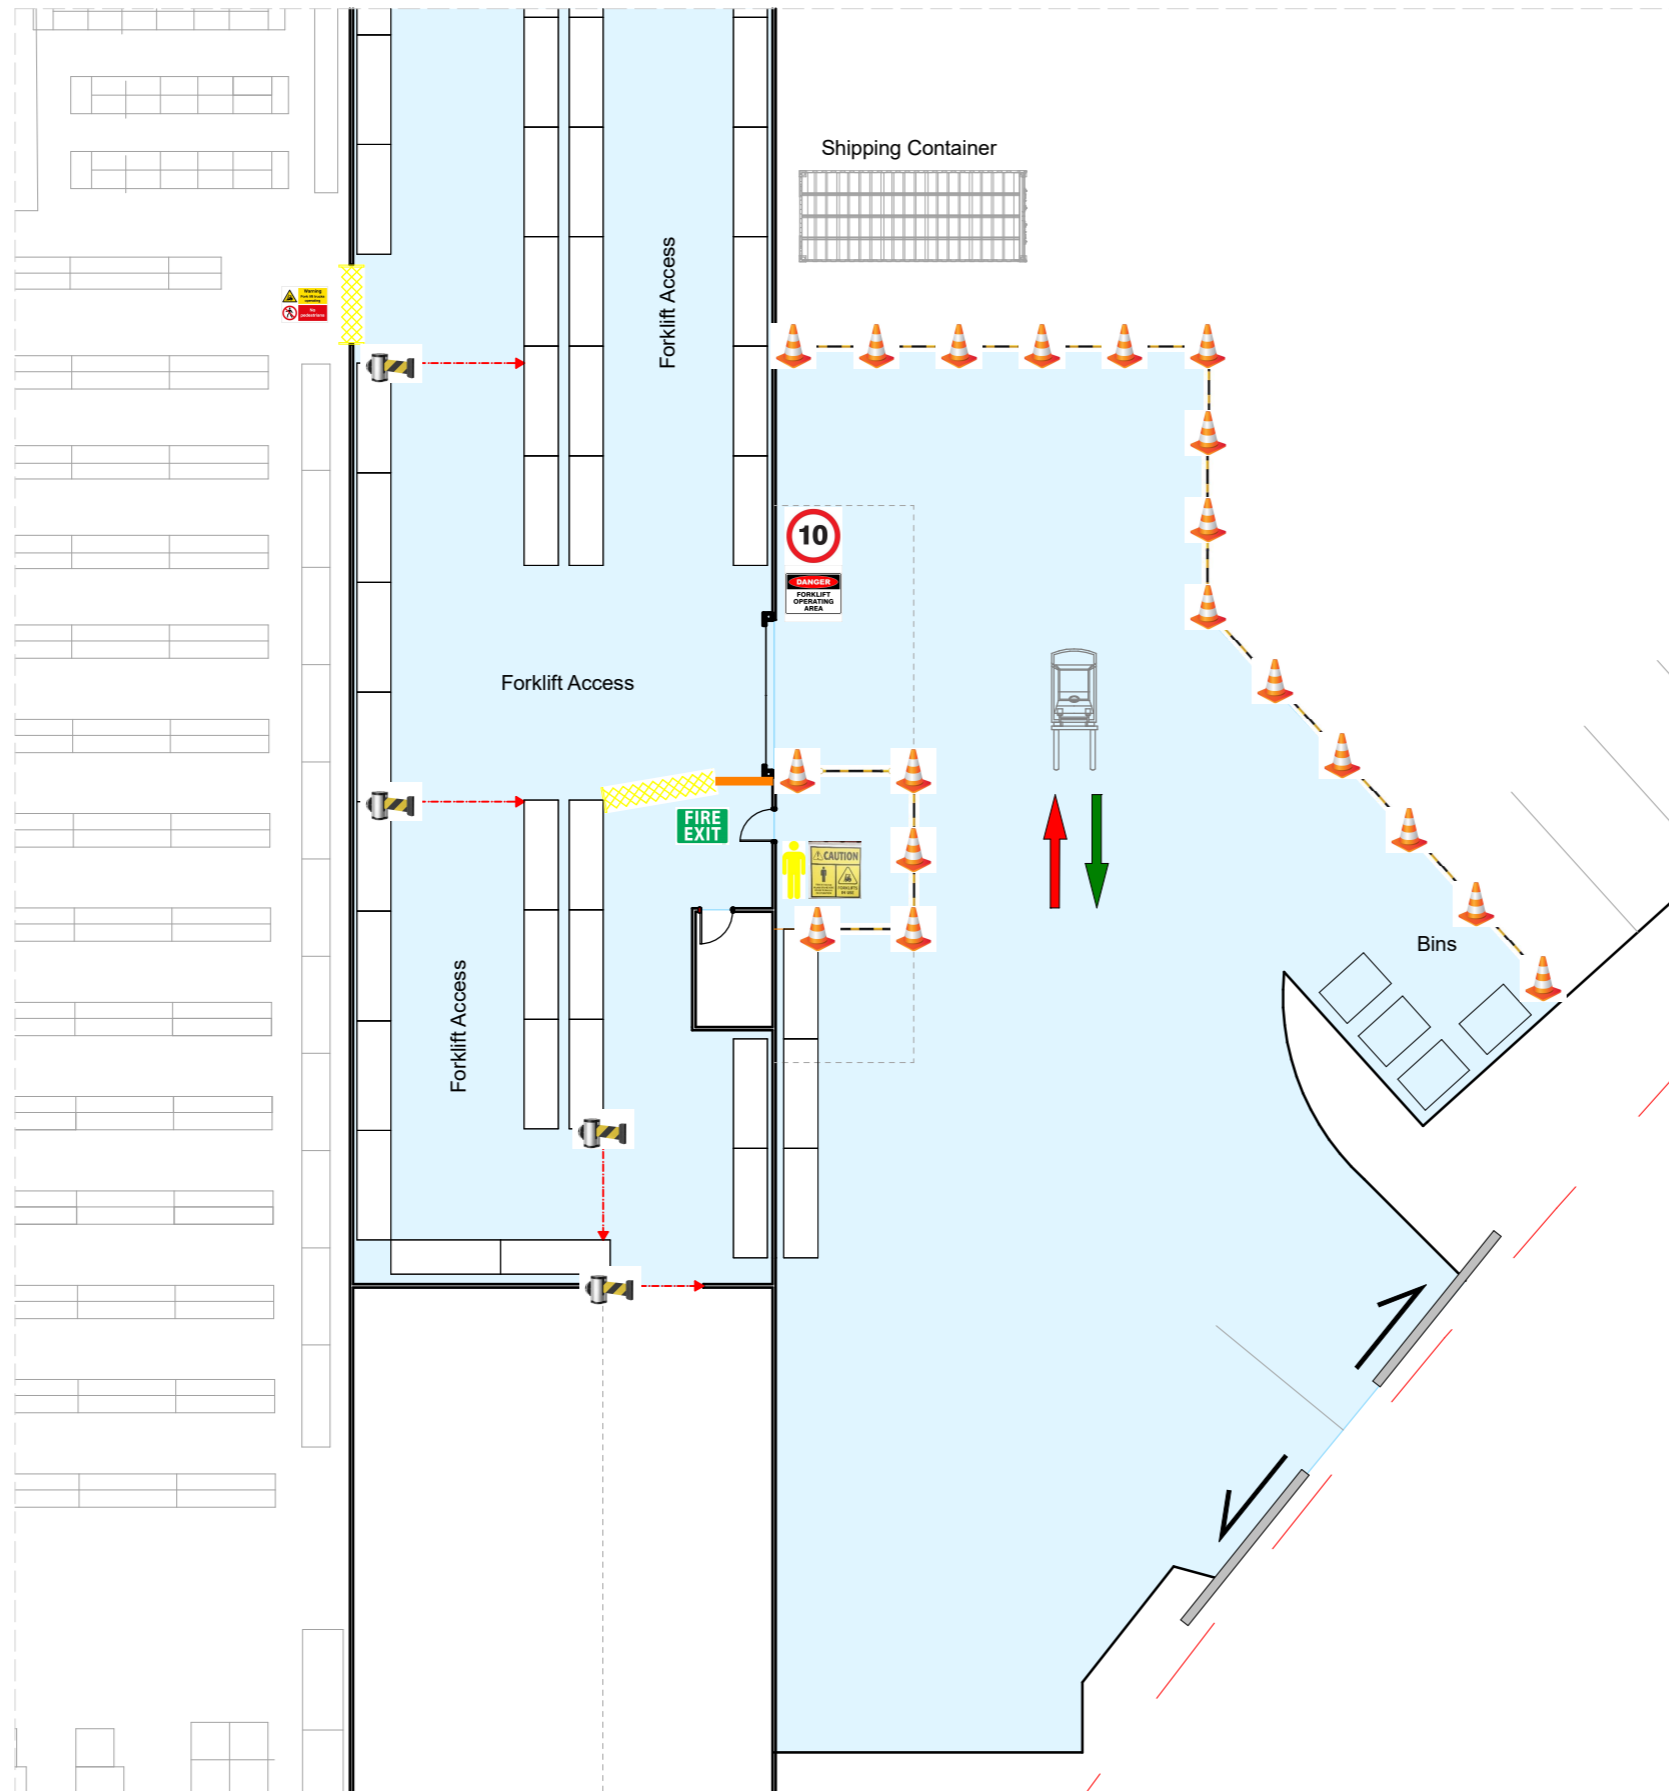

CAD PLANS
 6 CHELSEA AVENUE
 AUCKLAND
 NEW ZEALAND 1062
 +6421 108 0460
 OFFICE@CADPLANS.CO.NZ

SAMPLE PLAN ONLY

Date: 07/10/2022

Version No: 001

Drawn: D. Bon

Checked: A. De Silva


Scale: 1:200 @ A3 Paper

Legends:

- Forklift Access 
- 10km/h Speed Limit 
- Forklift Operation Area 
- Drive Safety Zone 
- Hi-Vis Must be Worn at all times 

General Notes:

1. Driver must make contact with Warehouse Team.
2. Driver must have hazard lights on.
3. Driver must follow the speed limit and use designated driver safety box during loading and unloading.
4. Driver requires confirmation to leave safe zone.
5. Driver paperwork - only to be completed in safety zone.
6. Proceed to exit - Driver Exit Point

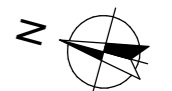

TRAFFIC MANAGEMENT PLAN

Plan 3 - Internal Controls



CAD PLANS
6 CHELSEA AVENUE
AUCKLAND
NEW ZEALAND 1062
+6421 108 0460
OFFICE@CADPLANS.CO.NZ

SAMPLE PLAN ONLY

Date: 07/10/2022

Version No: 001

Drawn: D. Bon

Checked: A. De Silva

Scale: 1:150 @ A3 Paper

Legends:

- Forklift Access
- 10km/h Speed Limit
- Forklift Operation Area
- Drive Safety Zone
- Hi-Vis Must be Worn at all times

General Notes:

1. Driver must make contact with Warehouse Team.
2. Driver must have hazard lights on.
3. Driver must follow the speed limit and use designated driver safety box during loading and unloading.
4. Driver requires confirmation to leave safe zone.
5. Driver paperwork - only to be completed in safety zone.
6. Proceed to exit - Driver Exit Point

